



CARNBUCK WIND FARM

FIGURE 1.1


SITE LOCATION PLAN

THE LAND & PROPERTY SERVICES INTELLECTUAL PROPERTY IS CROWN COPYRIGHT AND IS REPRODUCED WITH THE PERMISSION OF LAND & PROPERTY SERVICES UNDER DELEGATED AUTHORITY FROM THE CONTROLLER OF HER MAJESTY'S STATIONERY OFFICE. © CROWN COPYRIGHT AND DATABASE RIGHT 2022 LICENCE NO. 242.


KEY

— PLANNING APPLICATION BOUNDARY


+ SITE CENTRE

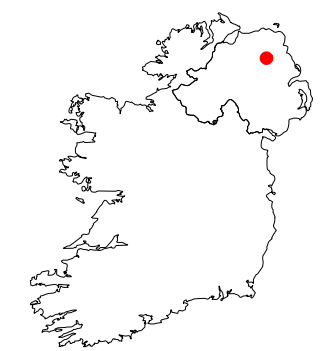


SITE LOCATION - NOT TO SCALE

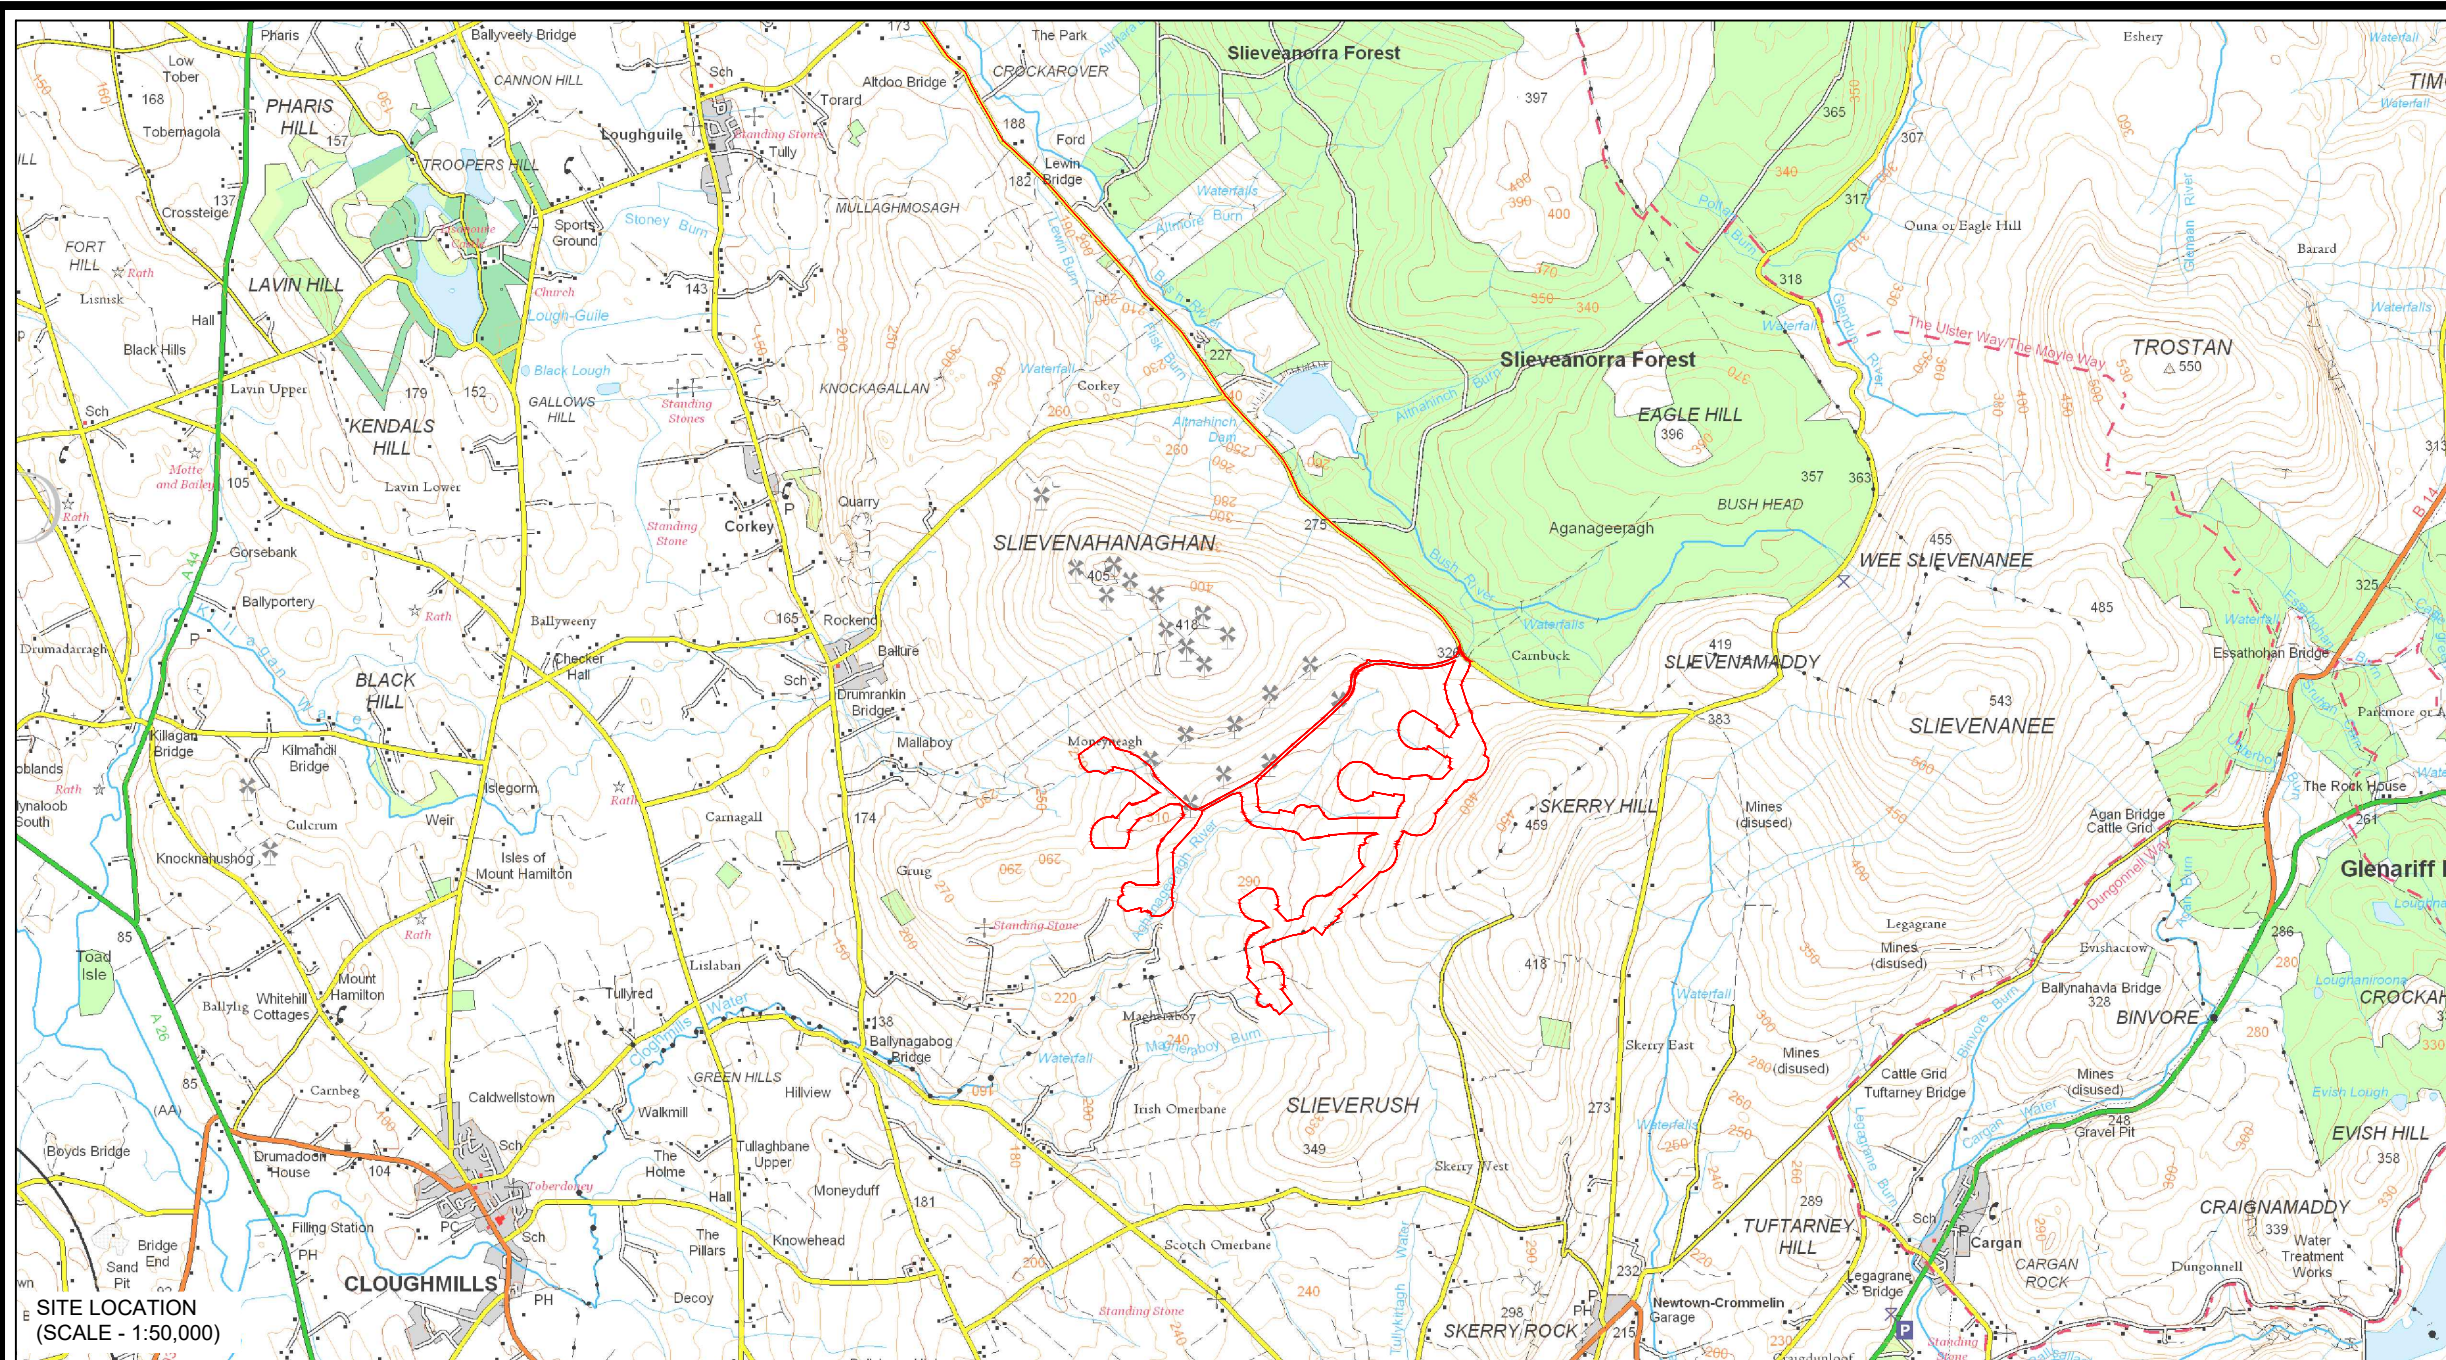

SITE LOCATION (SCALE - 1:50,000)

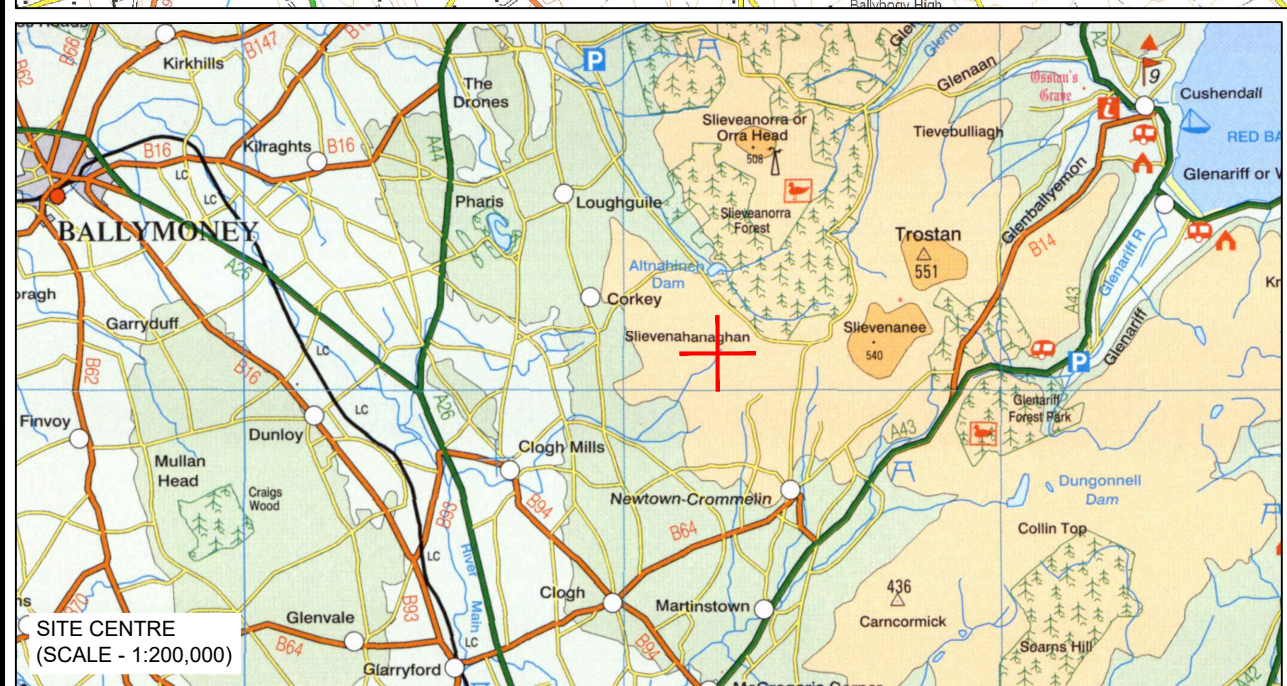

SITE CENTRE (SCALE - 1:200,000)

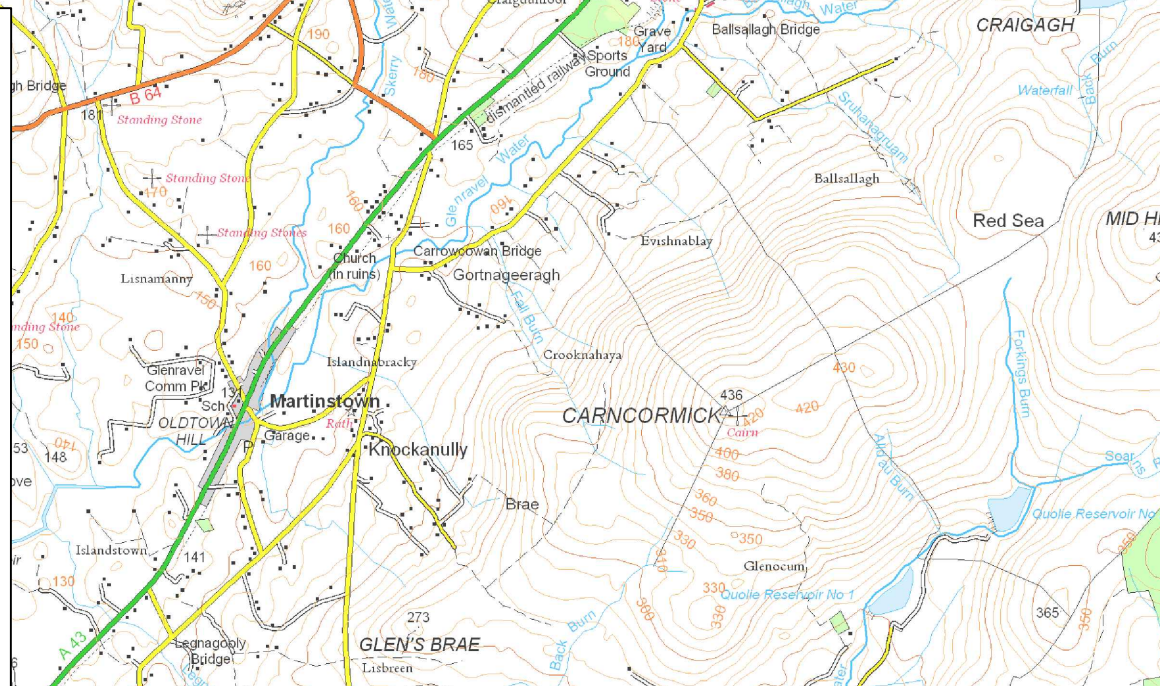

LAYOUT DWG	N/A	T-LAYOUT NO.	N/A
------------	-----	--------------	-----

DRAWING NUMBER	03090-RES-LAY-DR-XX-001	REV	2
----------------	-------------------------	-----	---

SCALE - AS SHOWN @ A3

ENVIRONMENTAL STATEMENT 2022

THIS DRAWING IS THE PROPERTY OF RENEWABLE ENERGY SYSTEMS LTD. AND NO REPRODUCTION MAY BE MADE IN WHOLE OR IN PART WITHOUT PERMISSION