




CARNBUCK WIND FARM

FIGURE 1.5

CONTROL BUILDING AND COMPOUND LAYOUT PLAN

NOTES

- 1. ALL DIMENSIONS ARE IN METRES UNLESS STATED OTHERWISE.
- 2. THIS DRAWING IS PRELIMINARY AND SUBJECT TO CHANGE AT THE DETAILED DESIGN STAGE.

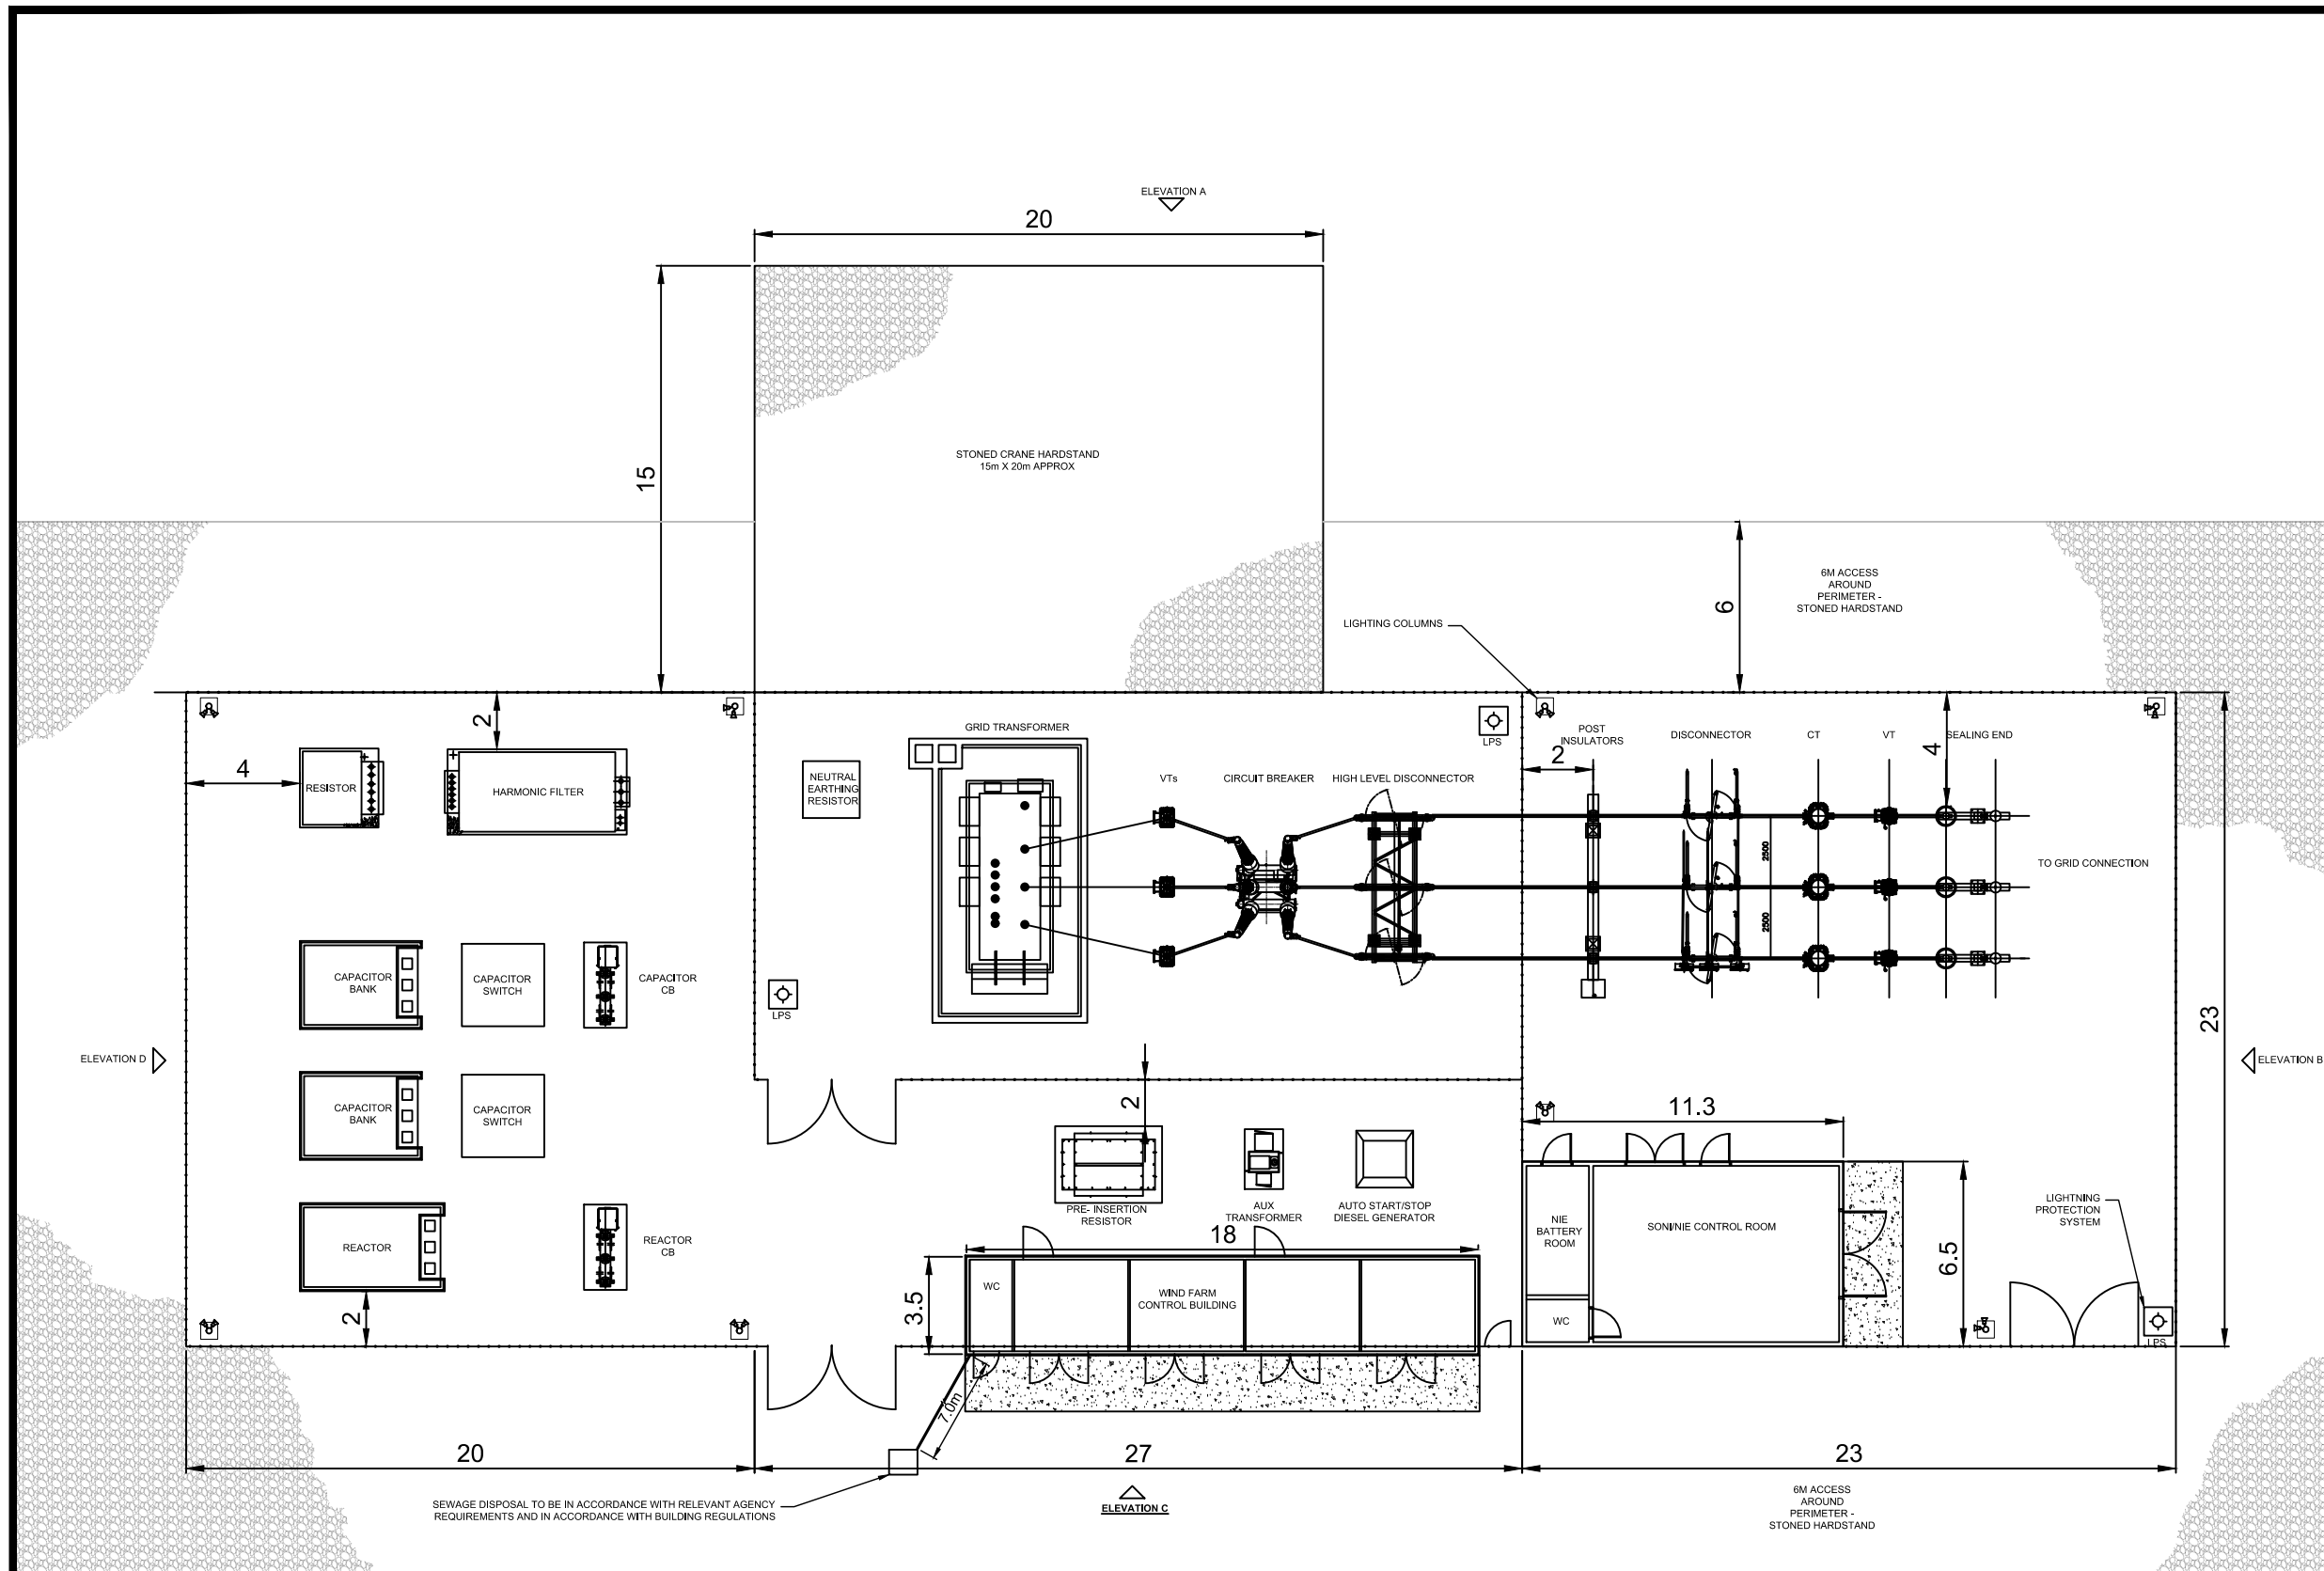

LAYOUT DWG N/A T-LAYOUT NO. N/A

DRAWING NUMBER **03090-RES-SUB-DR-EE-001** REV **1**

SCALE - **1:250 @ A3**

ENVIRONMENTAL STATEMENT
2022

THIS DRAWING IS THE PROPERTY OF RENEWABLE ENERGY SYSTEMS LTD. AND NO REPRODUCTION MAY BE MADE IN WHOLE OR IN PART WITHOUT PERMISSION