




- KEY**
- TARGET NOTE LOCATION
  - SITE ENTRANCE
  - ▭ 2016/2018 PRELIMINARY SITE AREA
  - ▭ LAND UNDER APPLICANT CONTROL
  - WIND TURBINE LOCATION
  - ▭ WIND TURBINE MICROSITTING
  - ▭ WATERCOURSE CROSSING
  - ▭ INDICATIVE NEW FLOATED TRACK
  - ▭ UPGRADED SITE TRACK
  - ▭ NEW SITE TRACKS
  - ▭ TEMPORARY HARDSTANDING AREA
  - ▭ PERMANENT HARDSTANDING AREA
  - ▭ EXISTING SUBSTATION
  - ▭ TEMPORARY CONSTRUCTION COMPOUND & BATTERY STORAGE
  - ▭ CONTROL BUILDING & SUBSTATION COMPOUND WITH PERMANENT HARDSTANDING AREA
  - ▭ EXISTING METEOROLOGICAL MAST

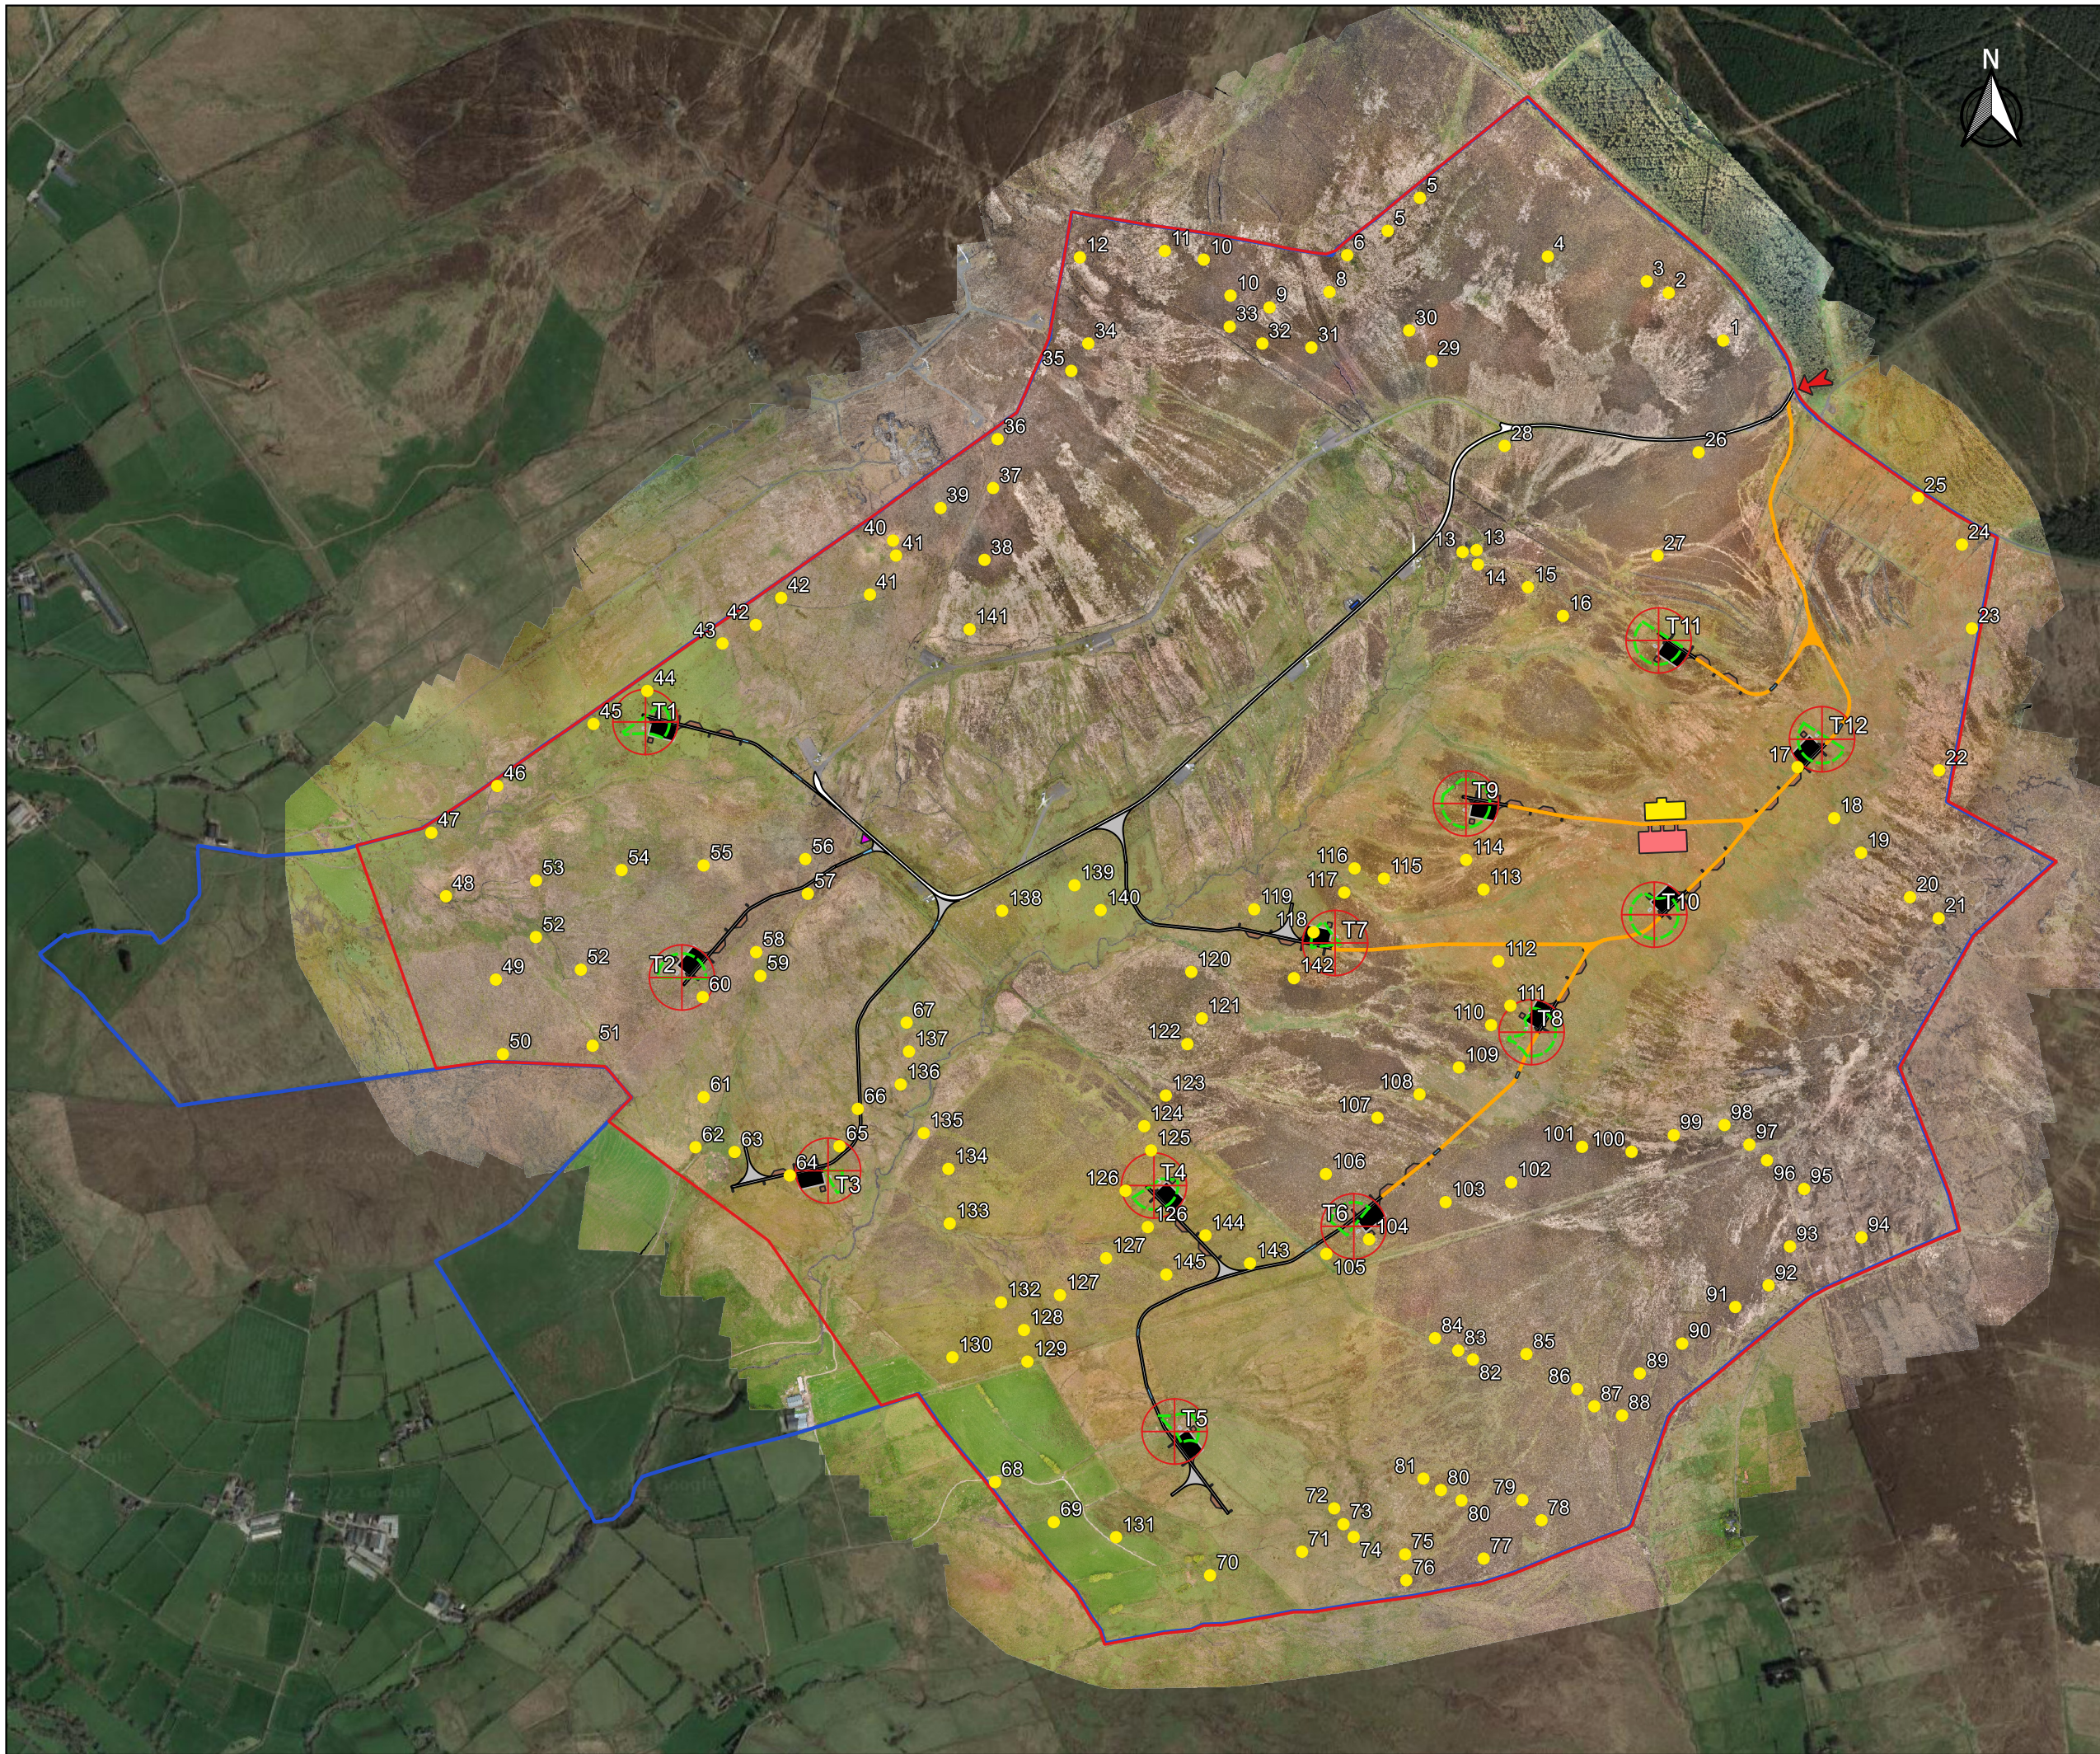

SURVEYORS  


DRAWING NUMBER

COORDS **TM65 IRISH GRID**

PURPOSE **ENVIRONMENTAL STATEMENT**

SCALE **1:13,000** ORIGINAL PLOT SIZE **A3**

PROJECT TITLE  
**CARNBUCK WIND FARM**

**FIGURE 6.3  
 TARGET NOTES  
 (2016 & 2018 PEA)**

THIS DRAWING IS THE PROPERTY OF RENEWABLE ENERGY SYSTEMS LIMITED AND NO REPRODUCTION MAY BE MADE IN WHOLE OR IN PART WITHOUT PERMISSION

CLIENT  
