




**KEY**

- QUADRAT LOCATION
- SITE ENTRANCE
- LAND UNDER APPLICANT CONTROL
- PLANNING APPLICATION BOUNDARY
- WIND TURBINE LOCATION
- WIND TURBINE MICROSITTING
- WATERCOURSE CROSSING
- INDICATIVE NEW FLOATED TRACK
- UPGRADED SITE TRACK
- NEW SITE TRACKS
- TEMPORARY HARDSTANDING AREA
- PERMANENT HARDSTANDING AREA
- EXISTING SUBSTATION
- TEMPORARY CONSTRUCTION COMPOUND & BATTERY STORAGE
- CONTROL BUILDING & SUBSTATION COMPOUND WITH PERMANENT HARDSTANDING AREA
- EXISTING METEOROLOGICAL MAST

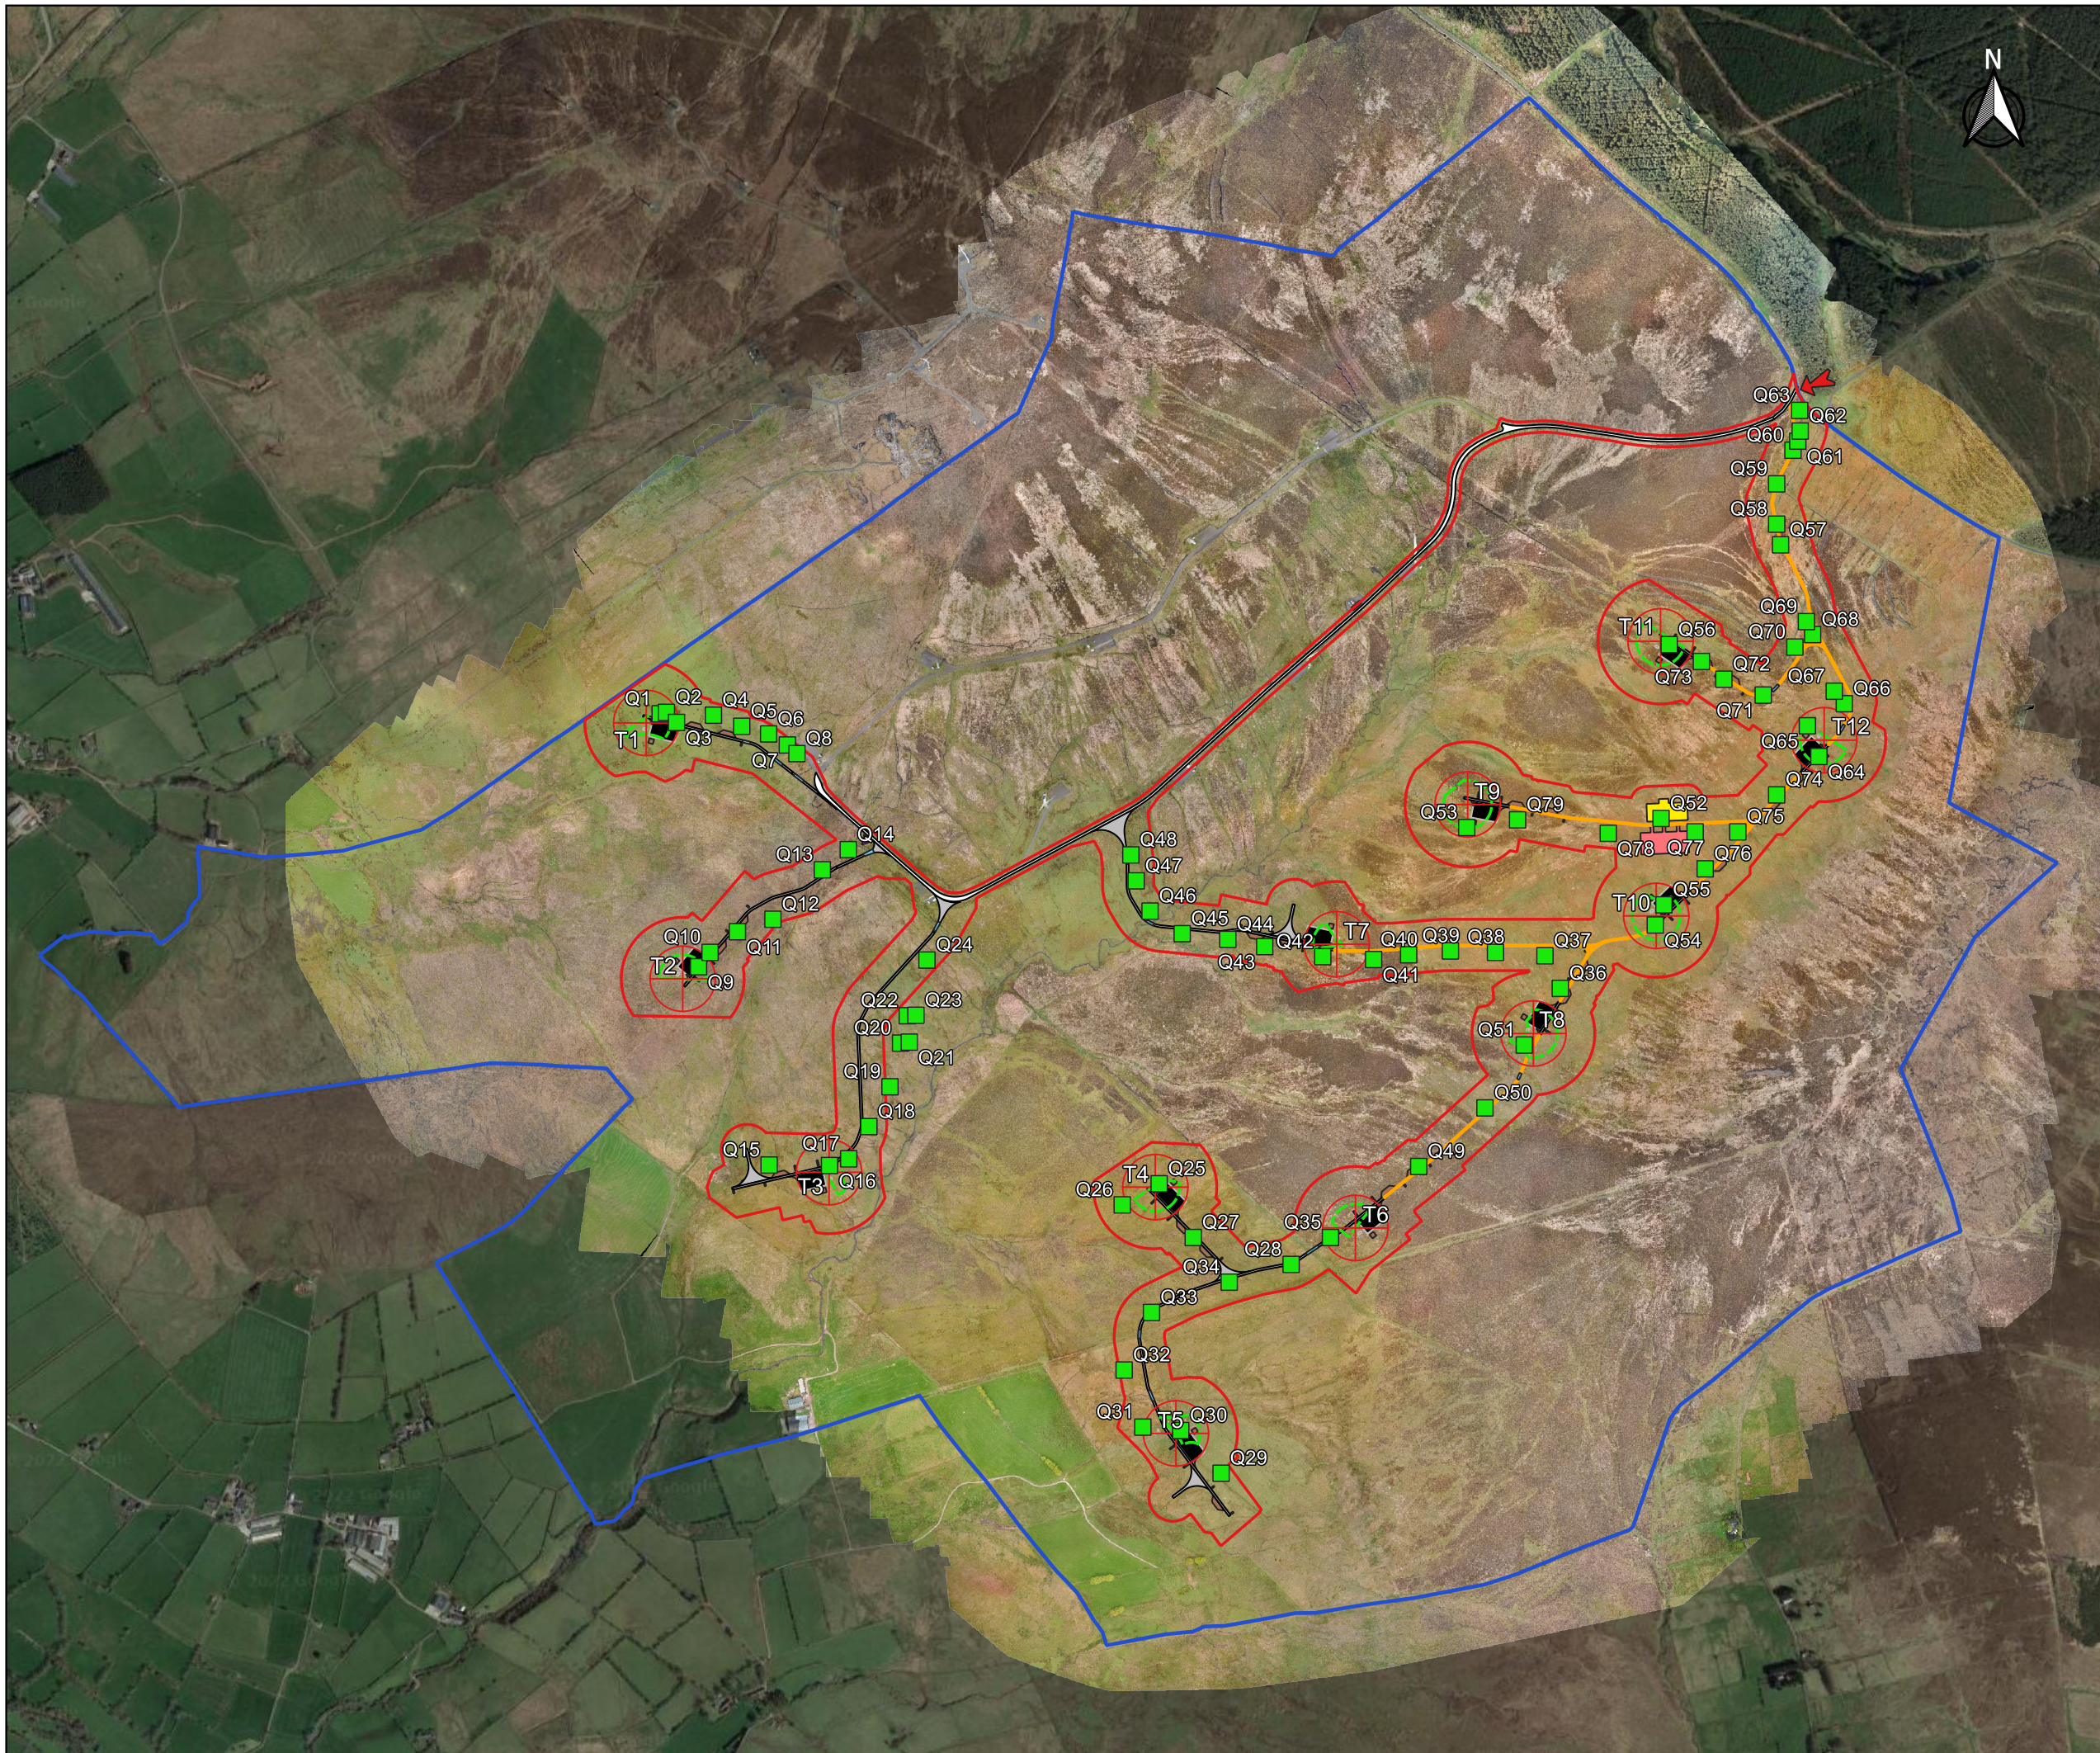

SURVEYORS



DRAWING NUMBER

COORDS

TM65 IRISH GRID

PURPOSE

ENVIRONMENTAL STATEMENT

SCALE 1:13,000

ORIGINAL PLOT SIZE A3

PROJECT TITLE

CARNBUCK WIND FARM

**FIGURE 6.5**  
QUADRAT LOCATIONS

THIS DRAWING IS THE PROPERTY OF RENEWABLE ENERGY SYSTEMS LIMITED AND NO REPRODUCTION MAY BE MADE IN WHOLE OR IN PART WITHOUT PERMISSION

CLIENT

