




- KEY**
- STATIC MONITORING LOCATION
 - SITE ENTRANCE
 - 2016/2018 PRELIMINARY SITE AREA
 - PLANNING APPLICATION BOUNDARY
 - WIND TURBINE LOCATION
 - WIND TURBINE MICROSITING
 - WATERCOURSE CROSSING
 - INDICATIVE NEW FLOATED TRACK
 - UPGRADED SITE TRACK
 - NEW SITE TRACKS
 - TEMPORARY HARDSTANDING AREA
 - PERMANENT HARDSTANDING AREA
 - EXISTING SUBSTATION
 - TEMPORARY CONSTRUCTION COMPOUND & BATTERY STORAGE
 - CONTROL BUILDING & SUBSTATION COMPOUND WITH PERMANENT HARDSTANDING AREA
 - EXISTING METEOROLOGICAL MAST

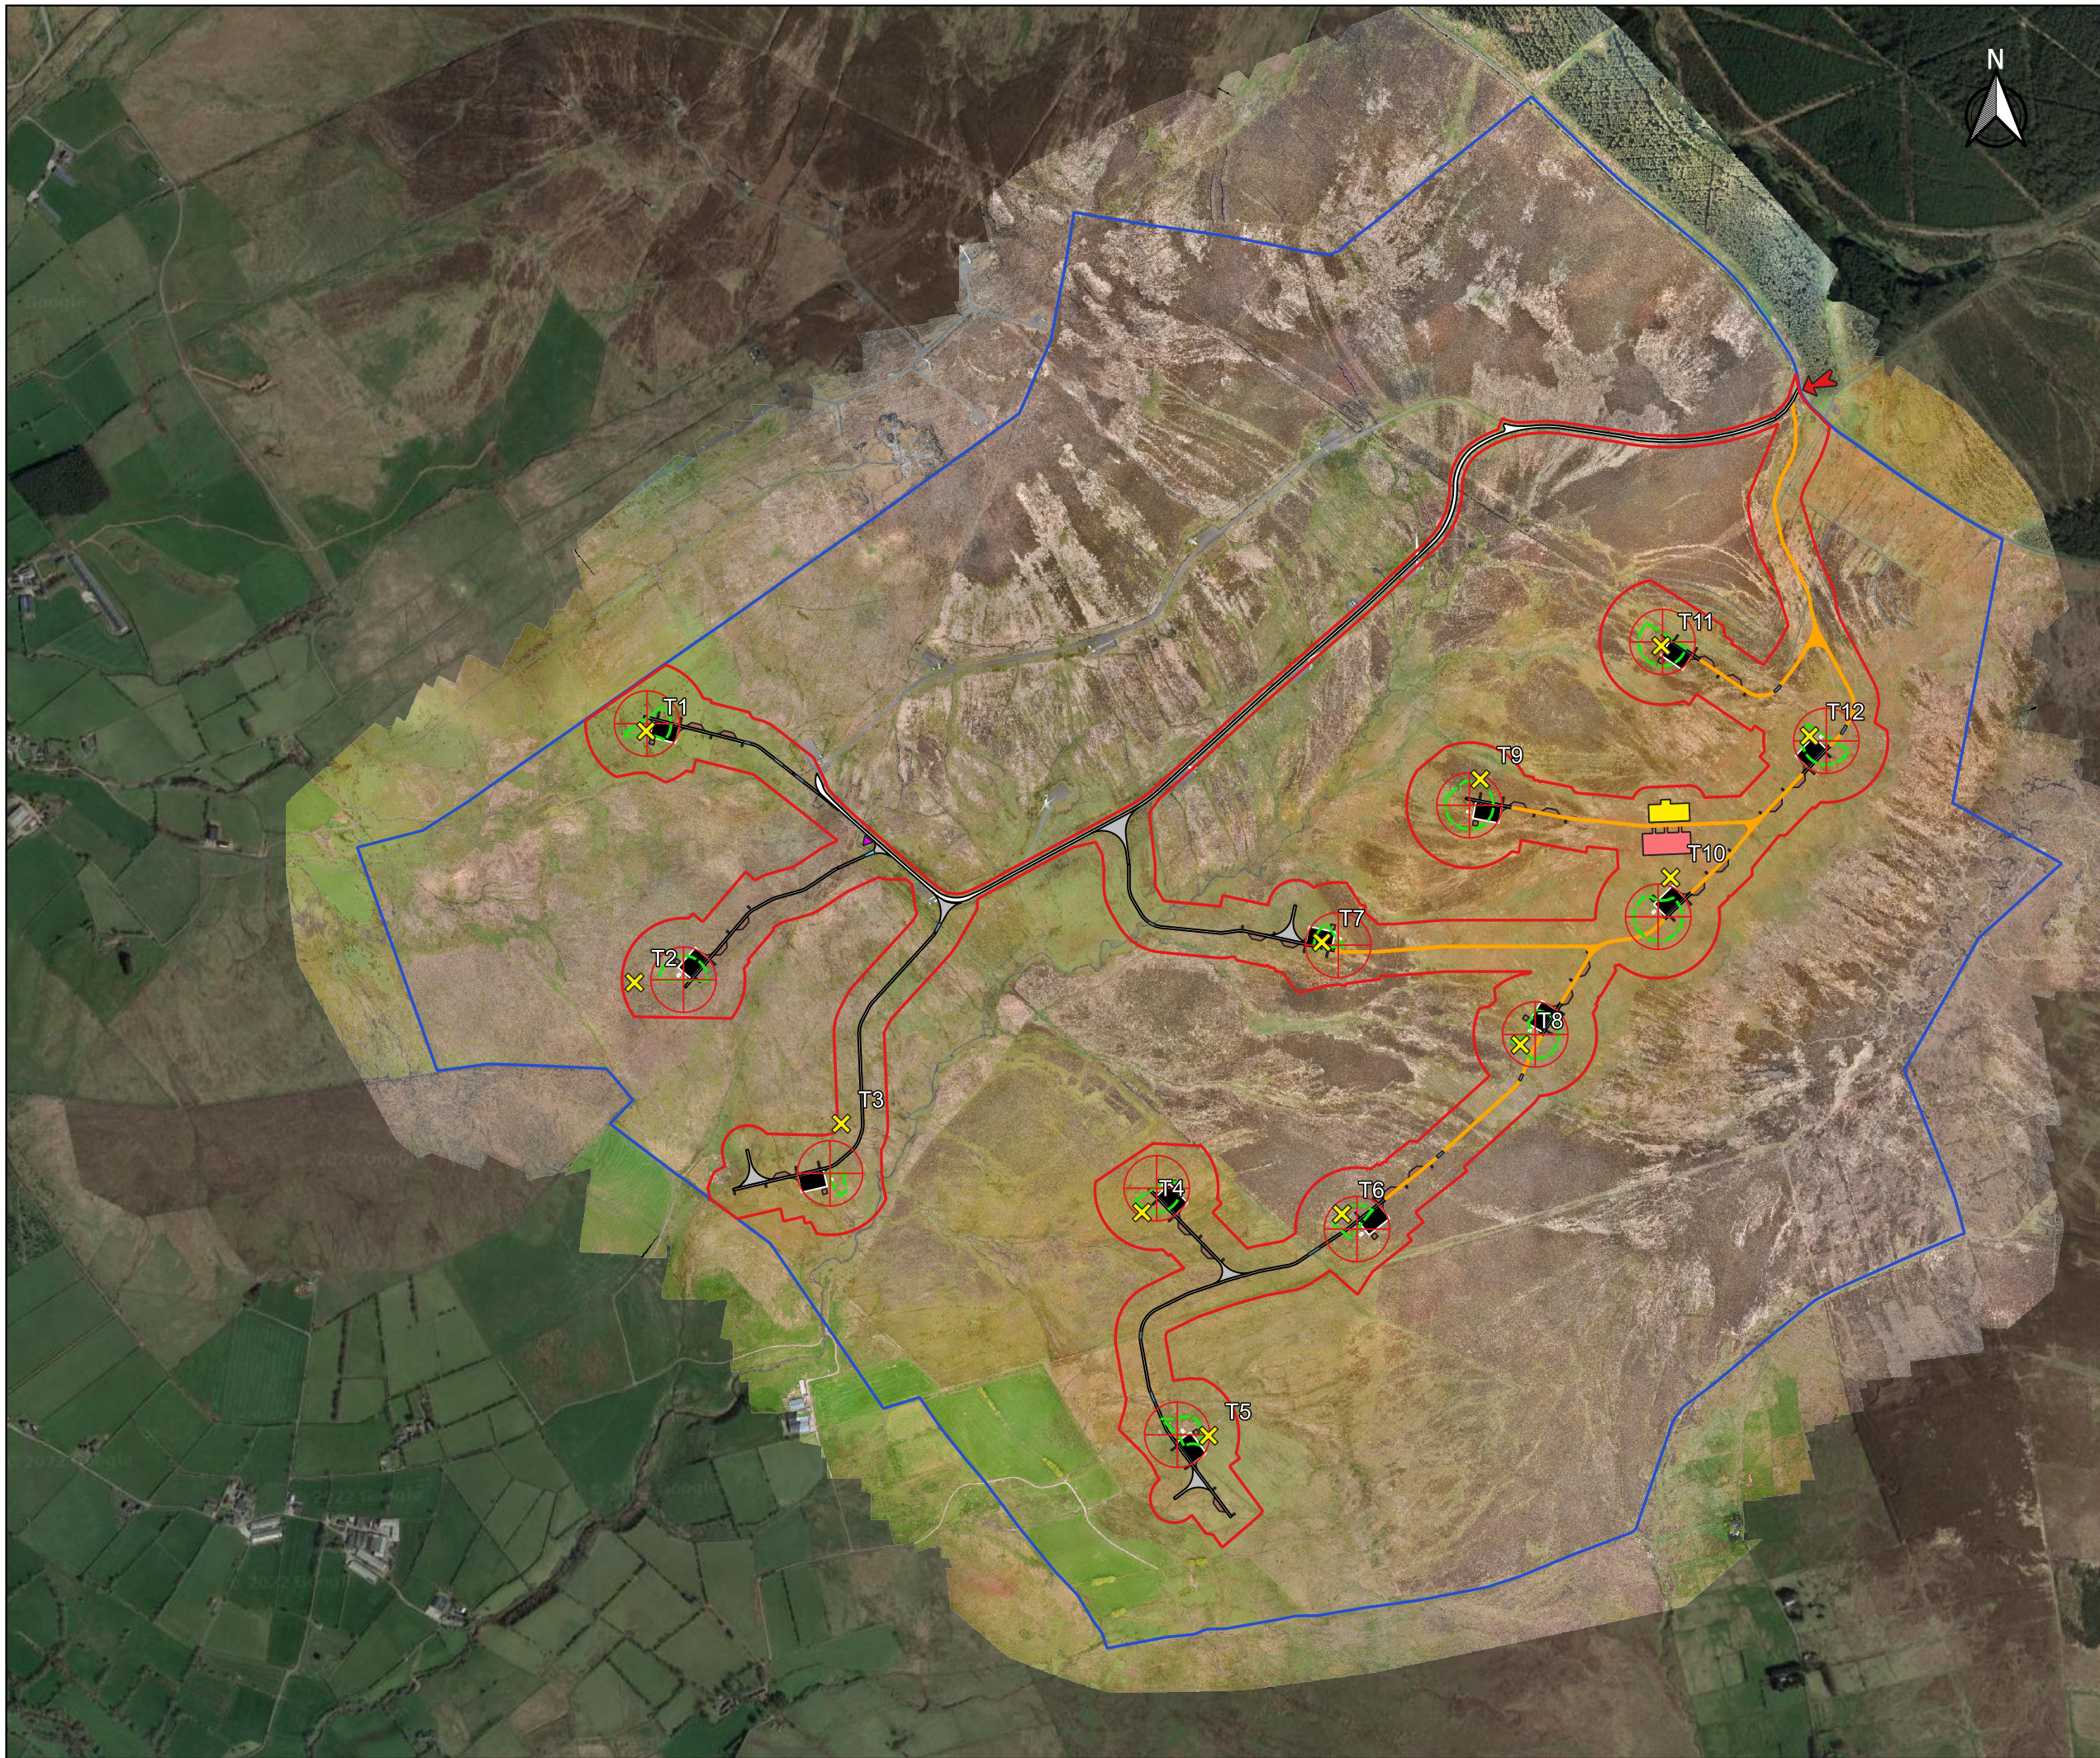

SURVEYORS

DRAWING NUMBER

COORDS **TM65 IRISH GRID**

PURPOSE **ENVIRONMENTAL STATEMENT**

SCALE **1:13,000** ORIGINAL PLOT SIZE **A3**

PROJECT TITLE **CARNBUCK WIND FARM**

**FIGURE 7.1
STATIC MONITORING LOCATIONS**

THIS DRAWING IS THE PROPERTY OF RENEWABLE ENERGY SYSTEMS LIMITED AND NO REPRODUCTION MAY BE MADE IN WHOLE OR IN PART WITHOUT PERMISSION

CLIENT