


**CARNBUCK
WIND FARM**

FIGURE 1.19

**TYPICAL BOTTOMLESS
CULVERT**

NOTES:

1. FINAL SPECIFICATION AND INSTALLATION METHOD TO BE IN ACCORDANCE WITH THE REQUIREMENTS OF THE RELEVANT AUTHORITIES.

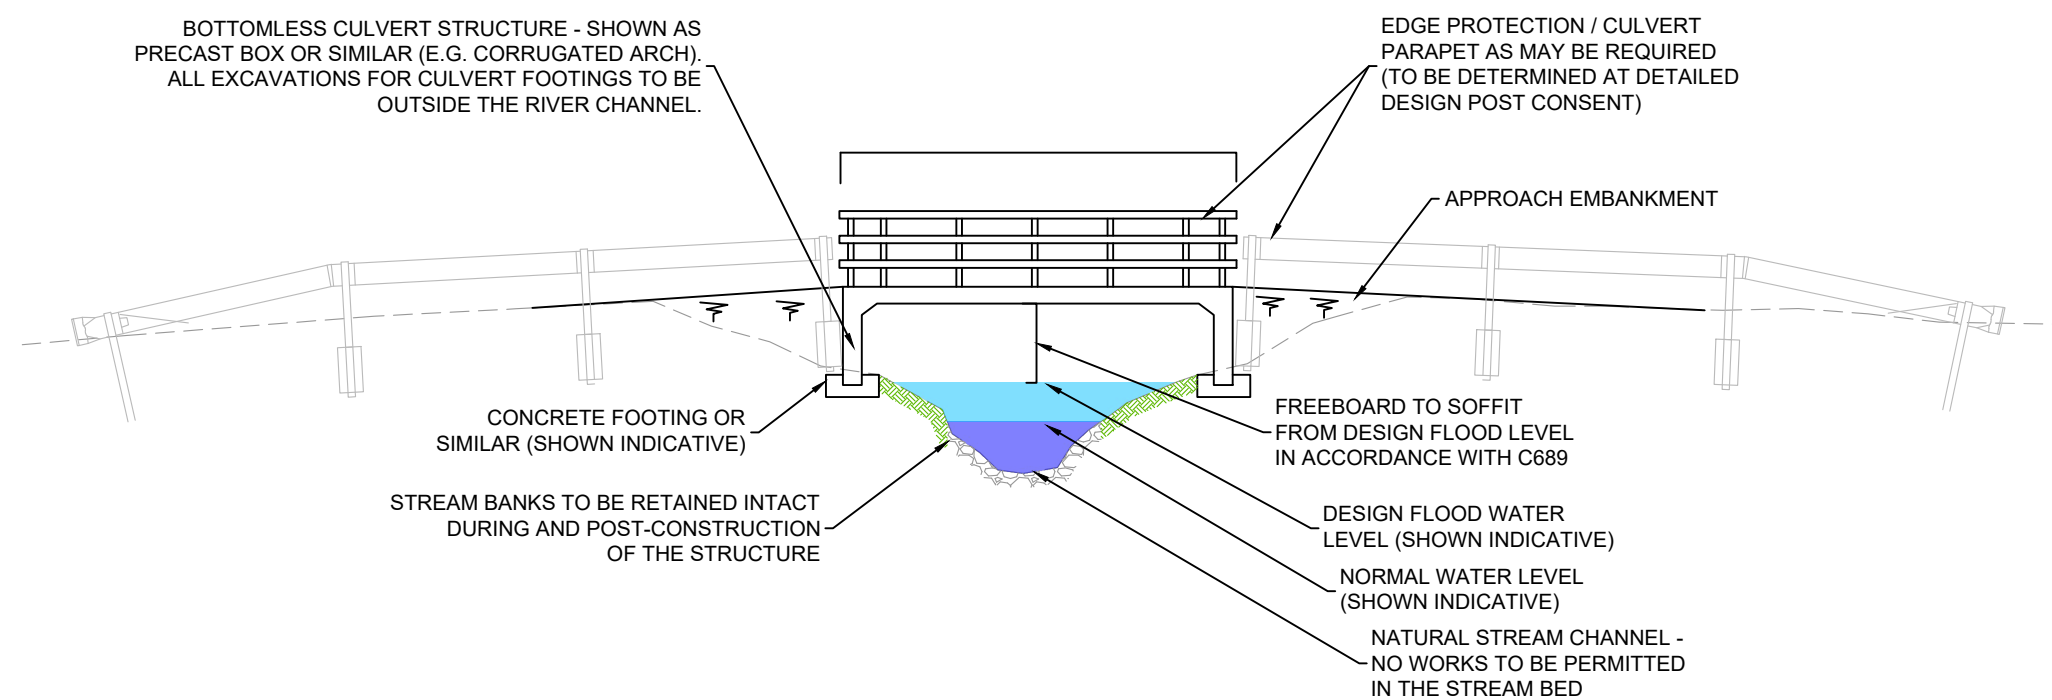

TYPICAL BOTTOMLESS CULVERT WATERCROSSING
SCALE - 1:100

LAYOUT DWG	N/A	T-LAYOUT NO.	N/A
------------	-----	--------------	-----

DRAWING NUMBER	03090-RES-ACC-DR-PE-003	REV	1
----------------	-------------------------	-----	---

SCALE - 1:100 @ A3

**ENVIRONMENTAL STATEMENT
2022**

THIS DRAWING IS THE PROPERTY OF RENEWABLE ENERGY SYSTEMS LTD. AND NO REPRODUCTION MAY BE MADE IN WHOLE OR IN PART WITHOUT PERMISSION